



SECTION A

SCALE: 1/8"=1'-0" (22"x34" SHEET FORMAT)
SCALE: 1/16"=1'-0" (11"x17" SHEET FORMAT)

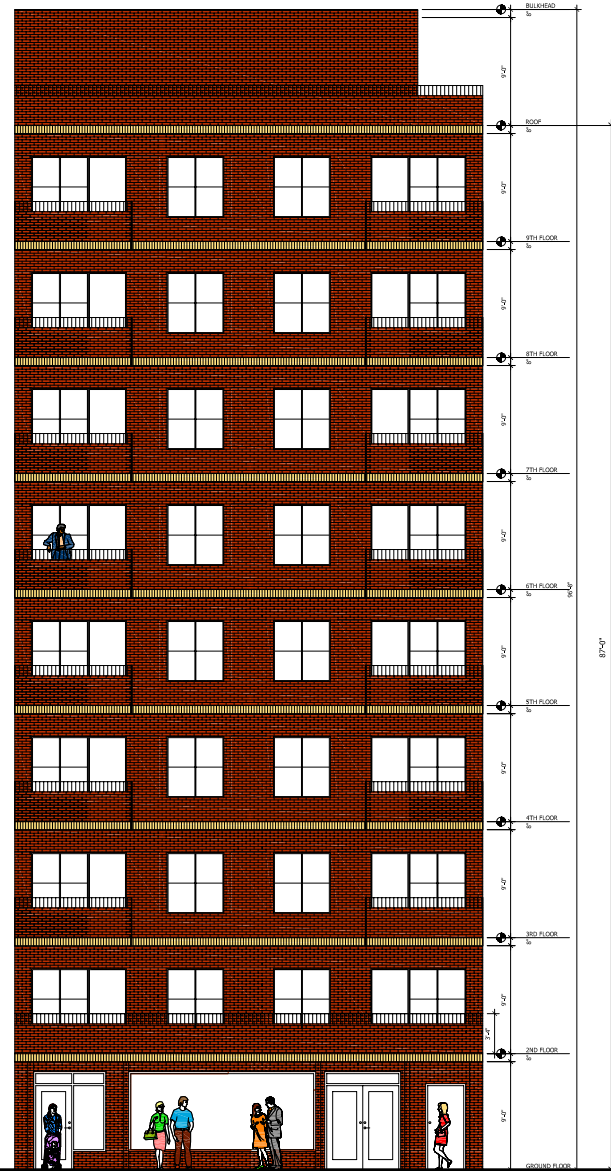

FRONT ELEVATION

SCALE: 1/8"=1'-0" (22"x34" SHEET FORMAT)
SCALE: 1/16"=1'-0" (11"x17" SHEET FORMAT)

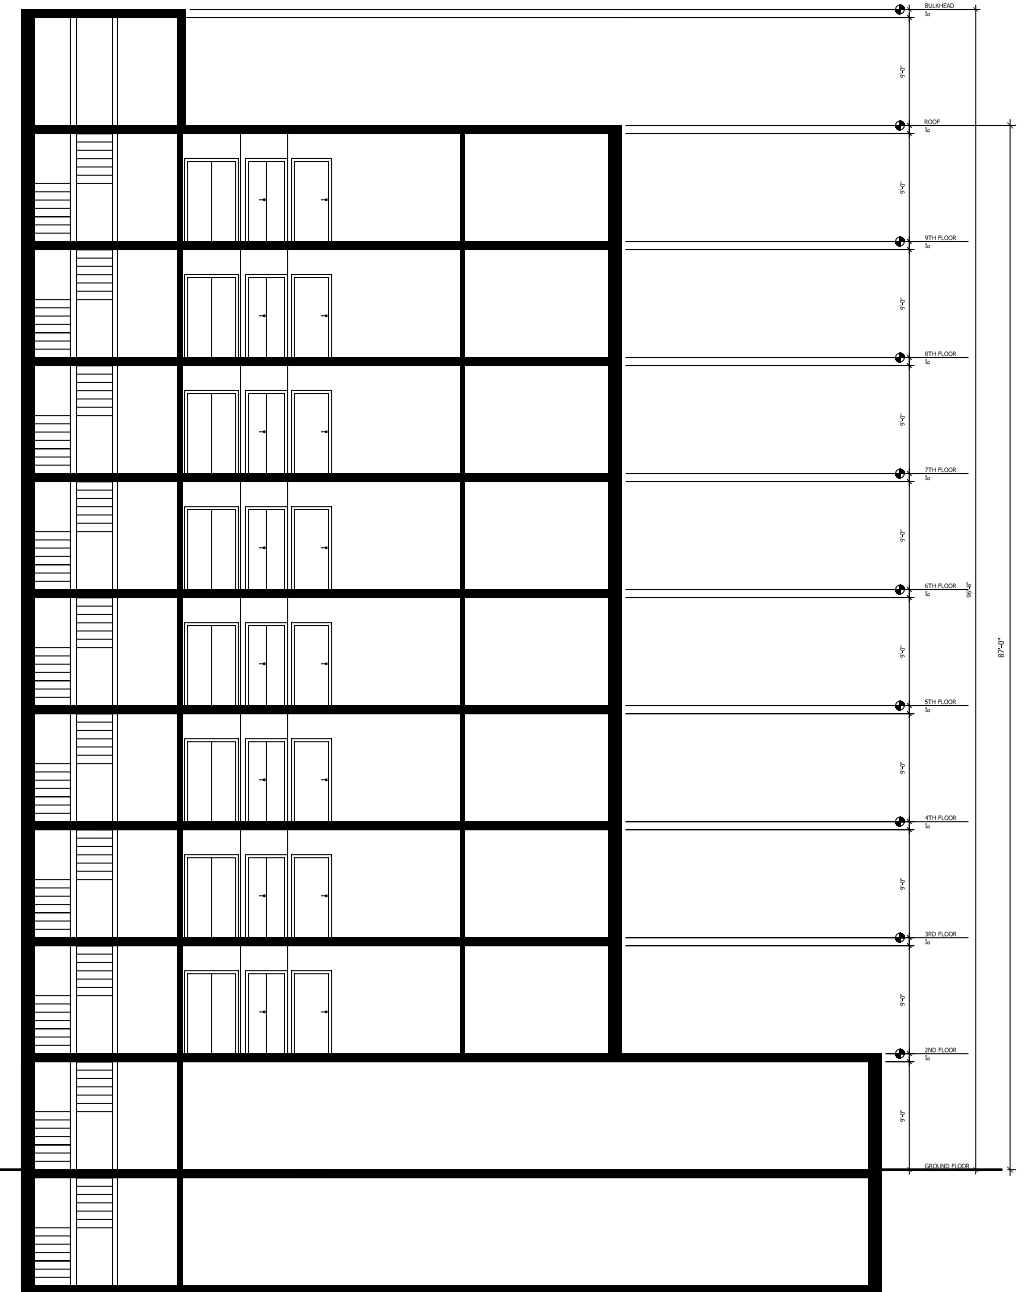

SECTION B

SCALE: 1/8"=1'-0" (22"x34" SHEET FORMAT)
SCALE: 1/16"=1'-0" (11"x17" SHEET FORMAT)

6				
5				
4				
3	PRELIMINARY SCHEMATIC DRAWINGS	MG	JJC	04/20/07
2	PRELIMINARY SCHEMATIC DRAWINGS	MG	JJC	04/15/07
1	PRELIMINARY SCHEMATIC DRAWINGS	MG	JJC	04/10/07
0	PRELIMINARY SCHEMATIC DRAWINGS	MG	JJC	02/26/07
REV. NO.	DESCRIPTION OF CHANGES	DRAWN BY	AUTH. BY	ISSUE DATE

CLIENT:
Imran Tahir
153 4th Avenue
Brooklyn, New York 11217

PROJECT:
Degraw Realty
153 4th Avenue
Brooklyn, New York 11217

PROJECT:
Degraw Realty
153 4th Avenue
Brooklyn, New York 11217

John Coppola Architect, PLLC
146 Old Country Road, Suite 208, Mineola, NY 11501 (516-248-0850)
John Coppola, RA
NY Lic. #029289-1

SHEET TITLE:
TYPICAL DETAILS
SCALE:
AS NOTED

PROJECT #
TAH0207
SHEET #
A5
SHEET 7 OF