


**3RD FLOOR PLAN OPTION #1**  
 NORTH SCALE: 3/16"=1'-0" (22"x34" SHEET FORMAT)  
 SCALE: 3/32"=1'-0" (11"x17" SHEET FORMAT)

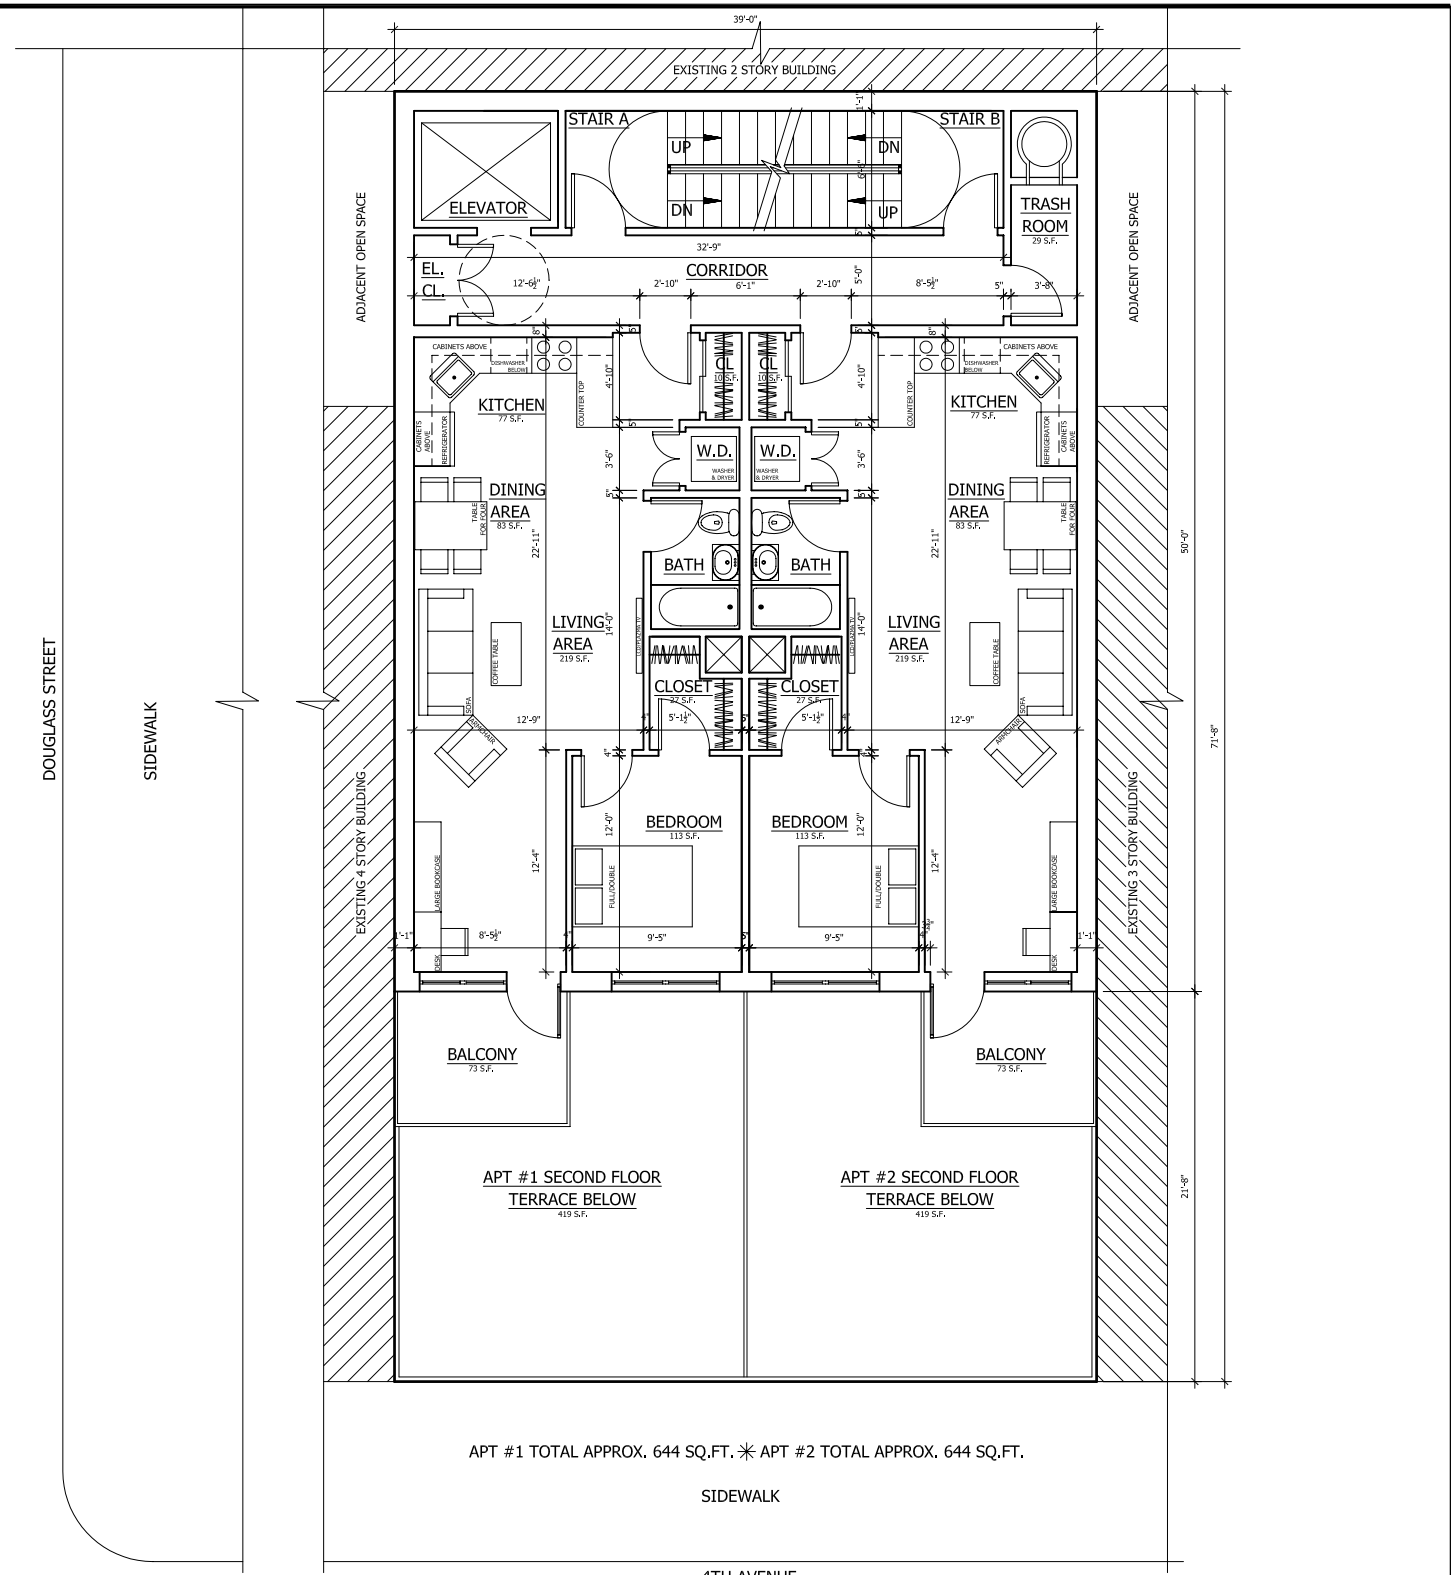

**3RD FLOOR PLAN OPTION #2**  
 NORTH SCALE: 3/16"=1'-0" (22"x34" SHEET FORMAT)  
 SCALE: 3/32"=1'-0" (11"x17" SHEET FORMAT)

REV.	DESCRIPTION OF CHANGES	DRAWN	AUTH.	ISSUE
6				
5				
4	PRELIMINARY SCHEMATIC DRAWINGS	MG	JJC	04/21/07
3	PRELIMINARY SCHEMATIC DRAWINGS	MG	JJC	04/20/07
2	PRELIMINARY SCHEMATIC DRAWINGS	MG	JJC	04/15/07
1	PRELIMINARY SCHEMATIC DRAWINGS	MG	JJC	04/10/07
0	PRELIMINARY SCHEMATIC DRAWINGS	MG	JJC	02/26/07

CLIENT:  
**Imran Tahir**  
 153 4th Avenue  
 Brooklyn, New York 11217

CONSULTANTS:

PROJECT:  
**Degraw Realty**  
 153 4th Avenue  
 Brooklyn, New York 11217

SEAL:  
**John Coppola Architect, PLLC**  
 140 Old Country Road, Suite 210, Mheda, NY 11501 (516-248-0850)  
 John Coppola, RA NY Lic. #029289-1

SHEET TITLE:  
**PROPOSED FLOOR PLANS  
 OPTION #1 AND #2**  
 SCALE:  
 AS NOTED

PROJECT #  
 TAH0207  
 SHEET #  
**A4**  
 SHEET 1 OF