


16'-9"

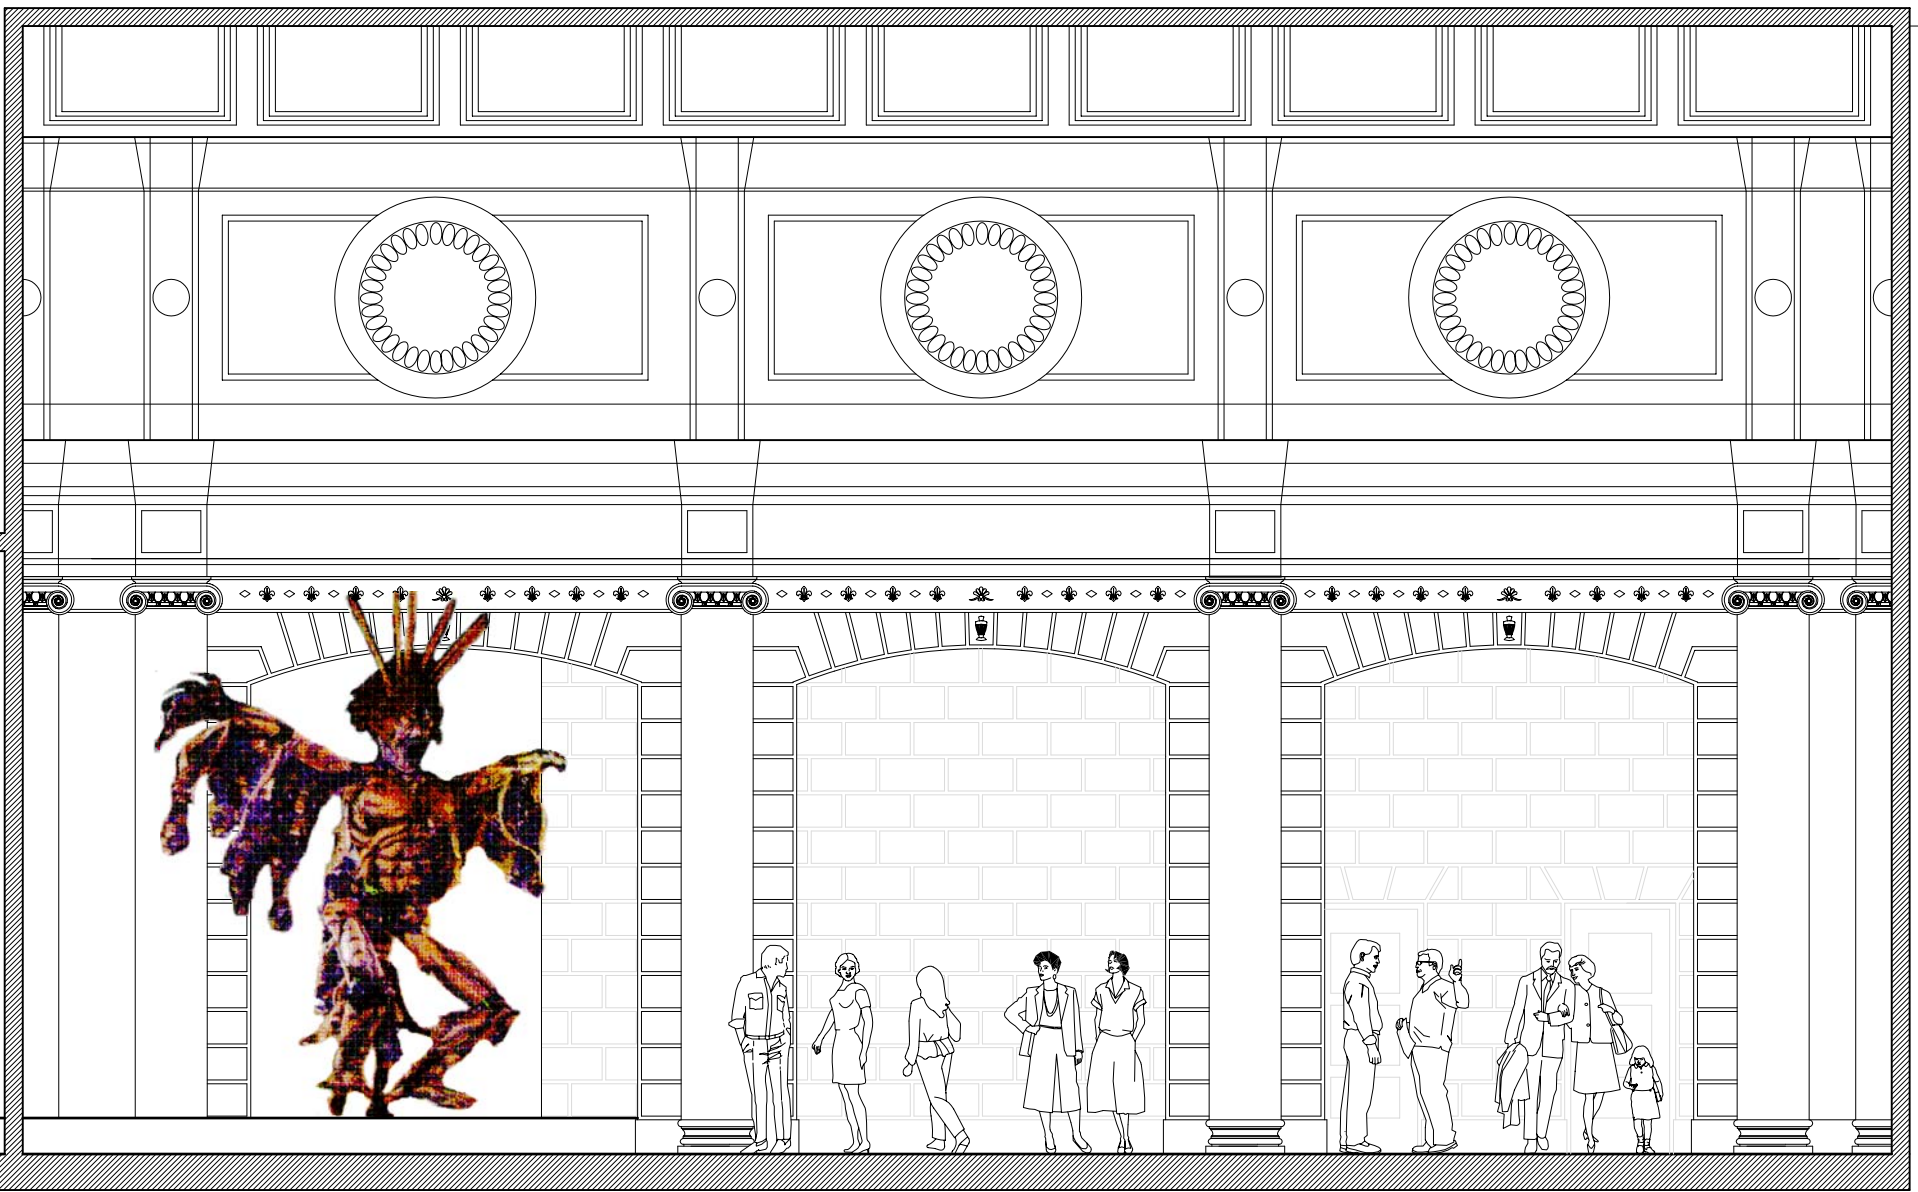

31'-4"

SECTION A

SCALE: 1/4"=1'-0" (22"x34" SHEET FORMAT)
 SCALE: 1/8"=1'-0" (11"x17" SHEET FORMAT)

6				
5				
4				
3				
2	PRELIMINARY SCHEMATIC DRAWINGS	MG	JJC	11/11/06
1	PRELIMINARY SCHEMATIC DRAWINGS	MG	JJC	11/09/06
0	PRELIMINARY SCHEMATIC DRAWINGS	MG	JJC	11/01/06
REV. NO.	DESCRIPTION OF CHANGES	DRAWN BY	AUTH. BY	ISSUE DATE

CLIENT:
West Indian American Day Carnival Association
 323-325 Rogers Avenue
 Brooklyn, NY 11225

PROJECT:
Ground Floor Alterations for Community Facility
 110 Livingston Street
 Brooklyn, New York 11201

John Coppola Architect, PLLC
 146 Old Country Road, Suite 208, Mineola, NY 11501 (516-248-0850)
 John Coppola, RA NY Lic. #029289-1

SHEET TITLE:
SECTION A
 SCALE:
 AS NOTED

PROJECT #
 WIA2406
 SHEET #
A3
 SHEET OF